


ALL DIMENSIONS TO BE CHECKED ON SITE BY CONTRACTOR

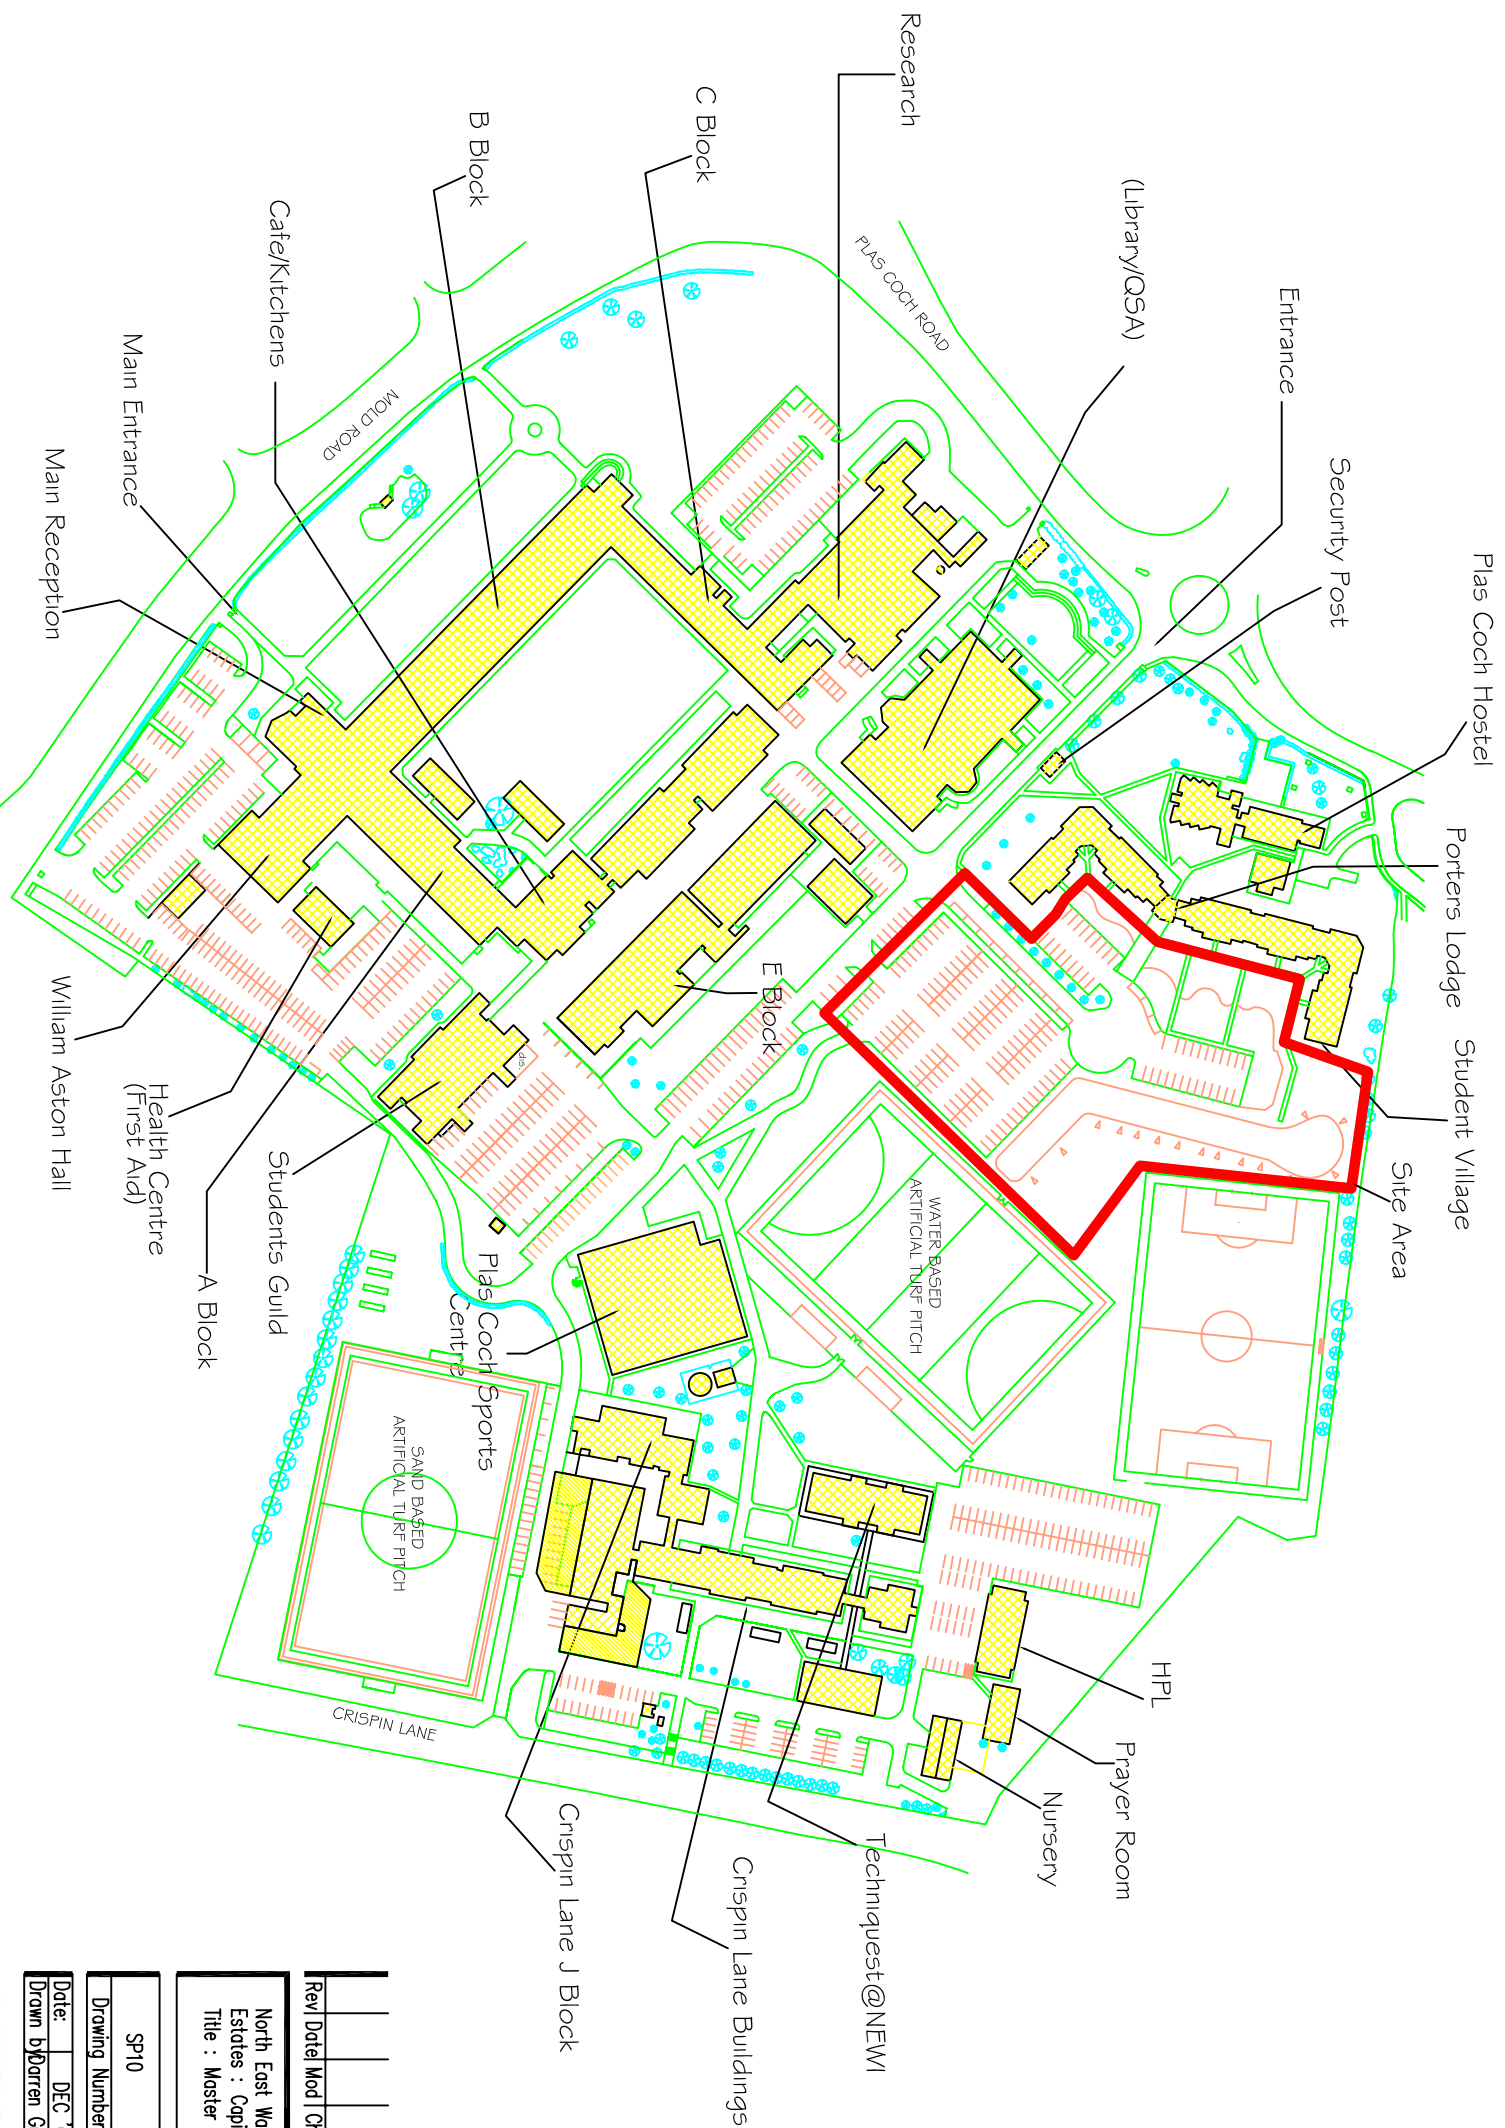

Rev	Date	Mod	Chkd	Description

North East Wales Institute of Higher Education
 Estates : Capital Projects Office
 Title : Master Site Plan

SP10				Issued by:
Drawing Number	Sheet	Revision	Issue date:	
Date: DEC '07	Scale: 1:2000	Paper Size: A3		
Drawn by: Daren Griffiths				

NEW! North East Wales Institute of Higher Education
 Athrofa Addysg Uwch Gogleddol Debyrnain Gymru